



HALF STORY FLOOR PLAN

SCALE: 1/4" = 1'-0"

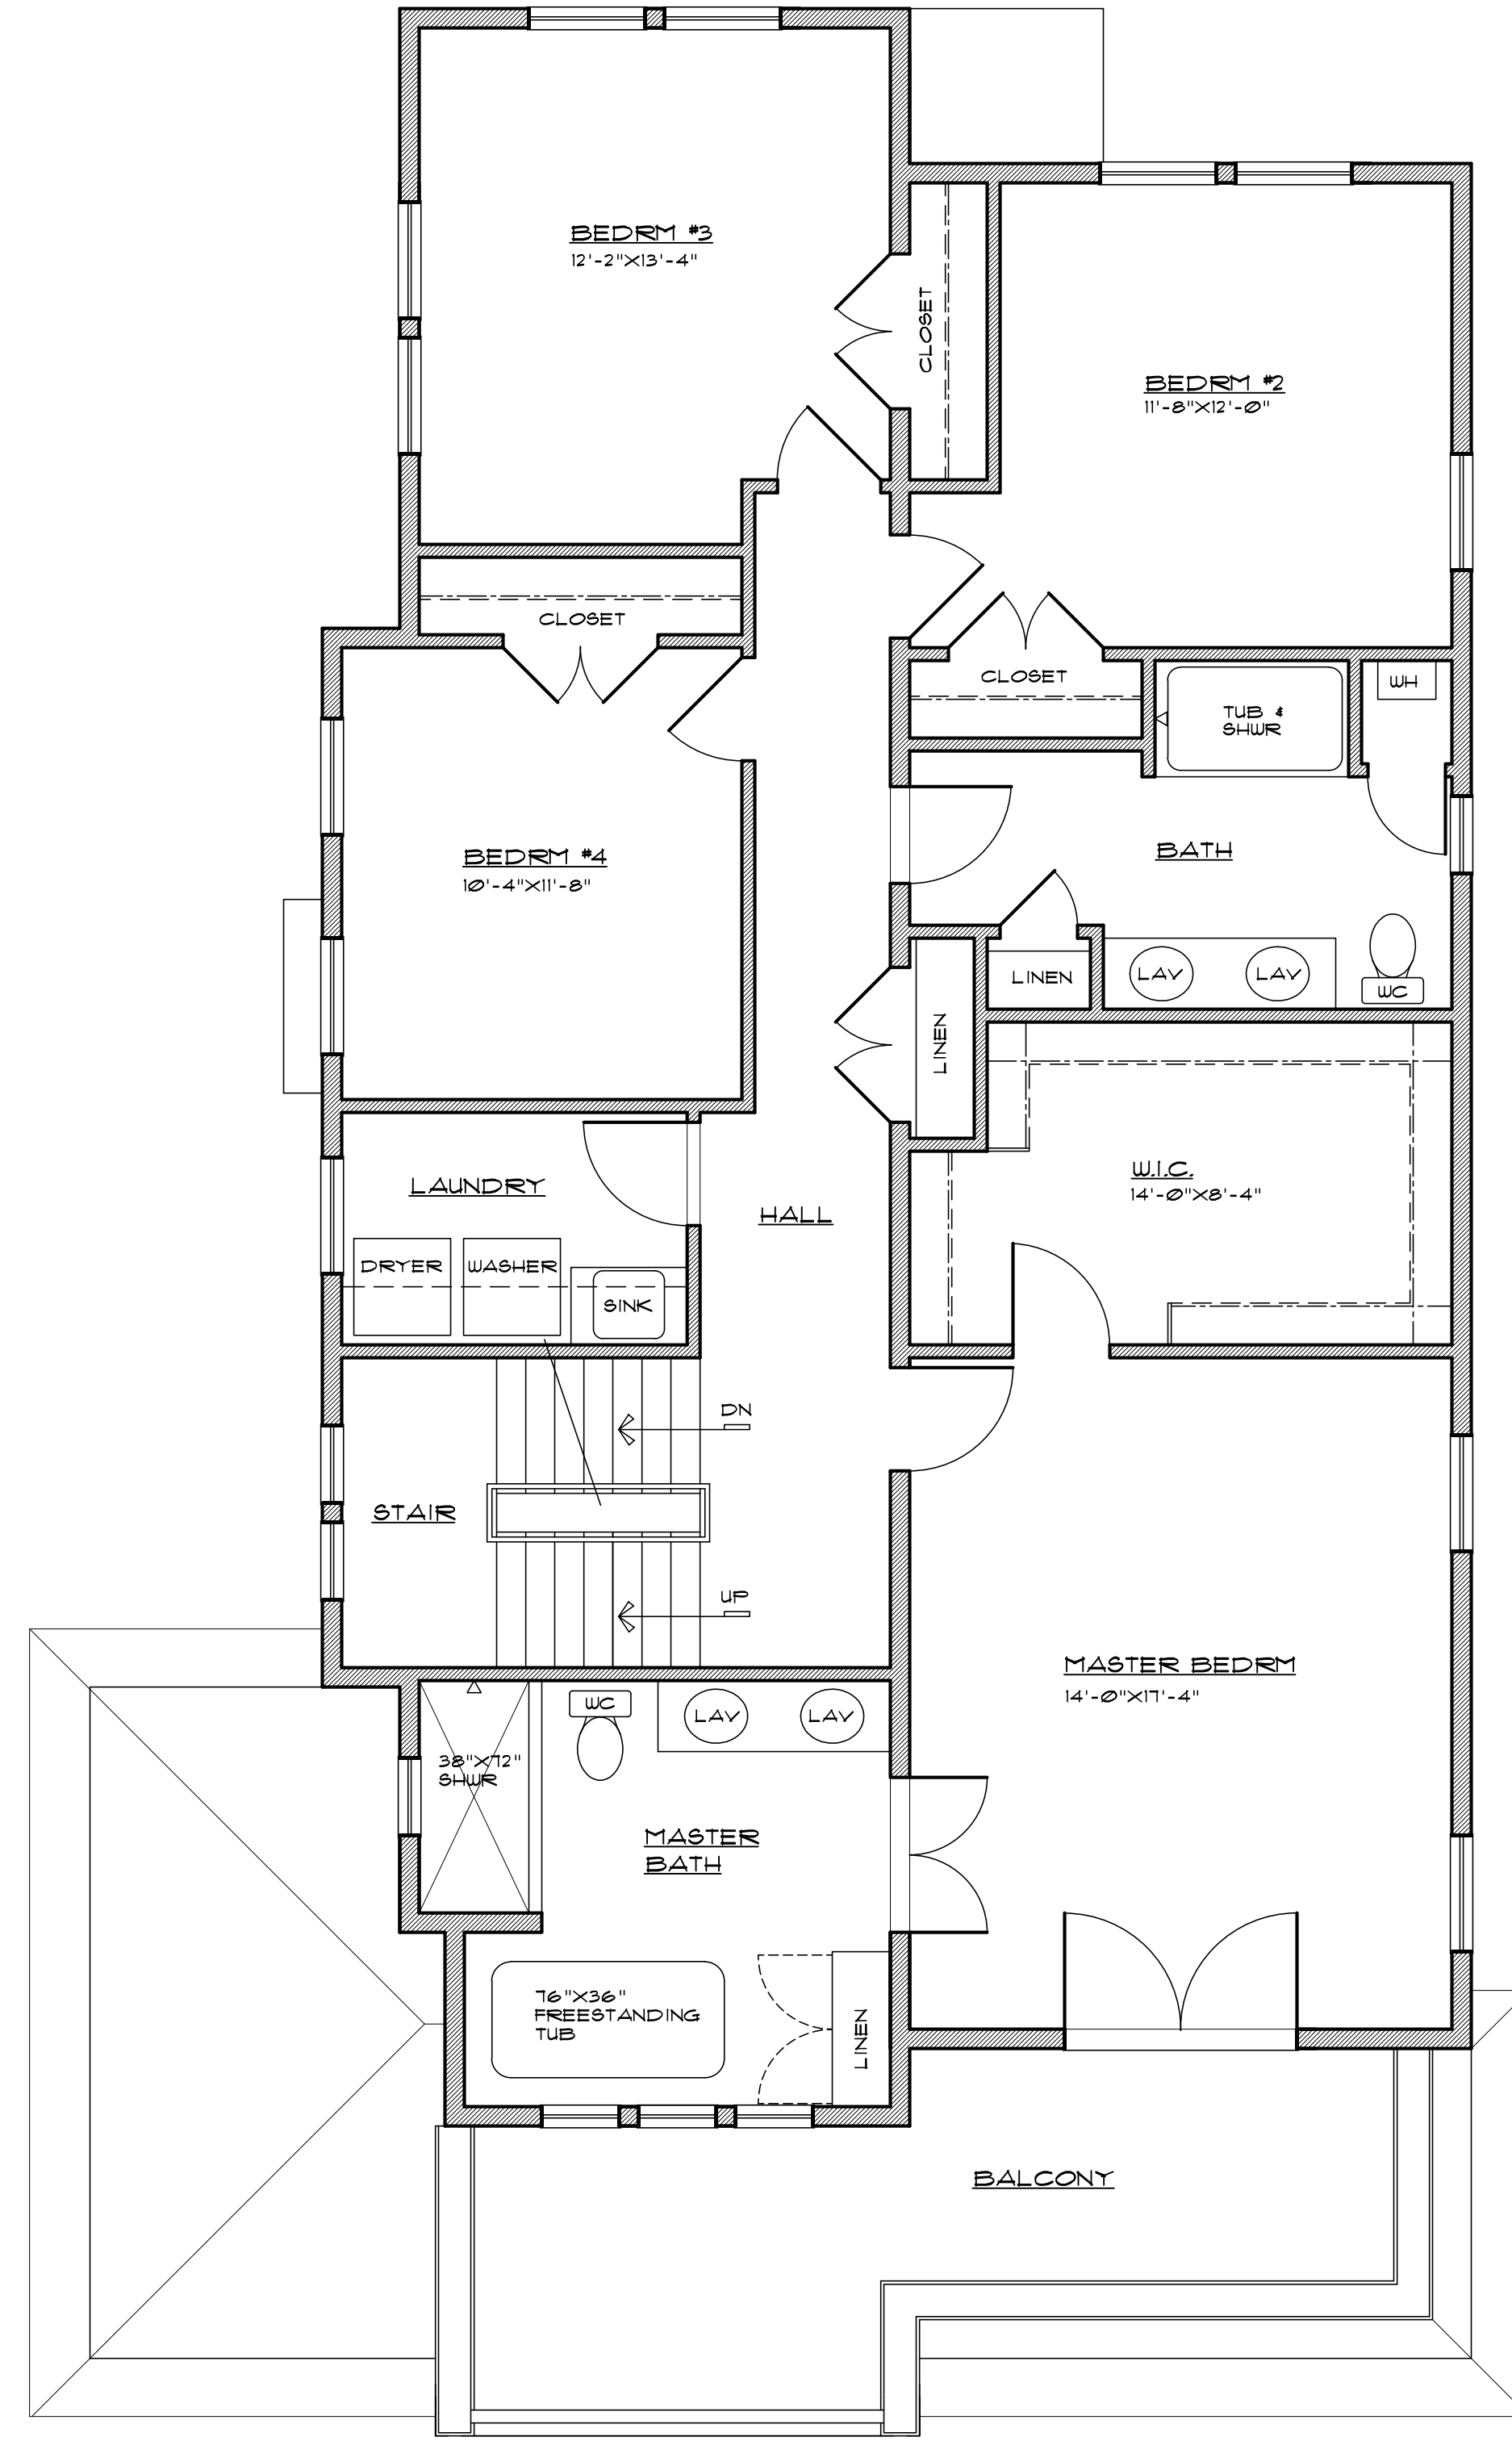

SECOND FLOOR PLAN

SCALE: 1/4" = 1'-0"

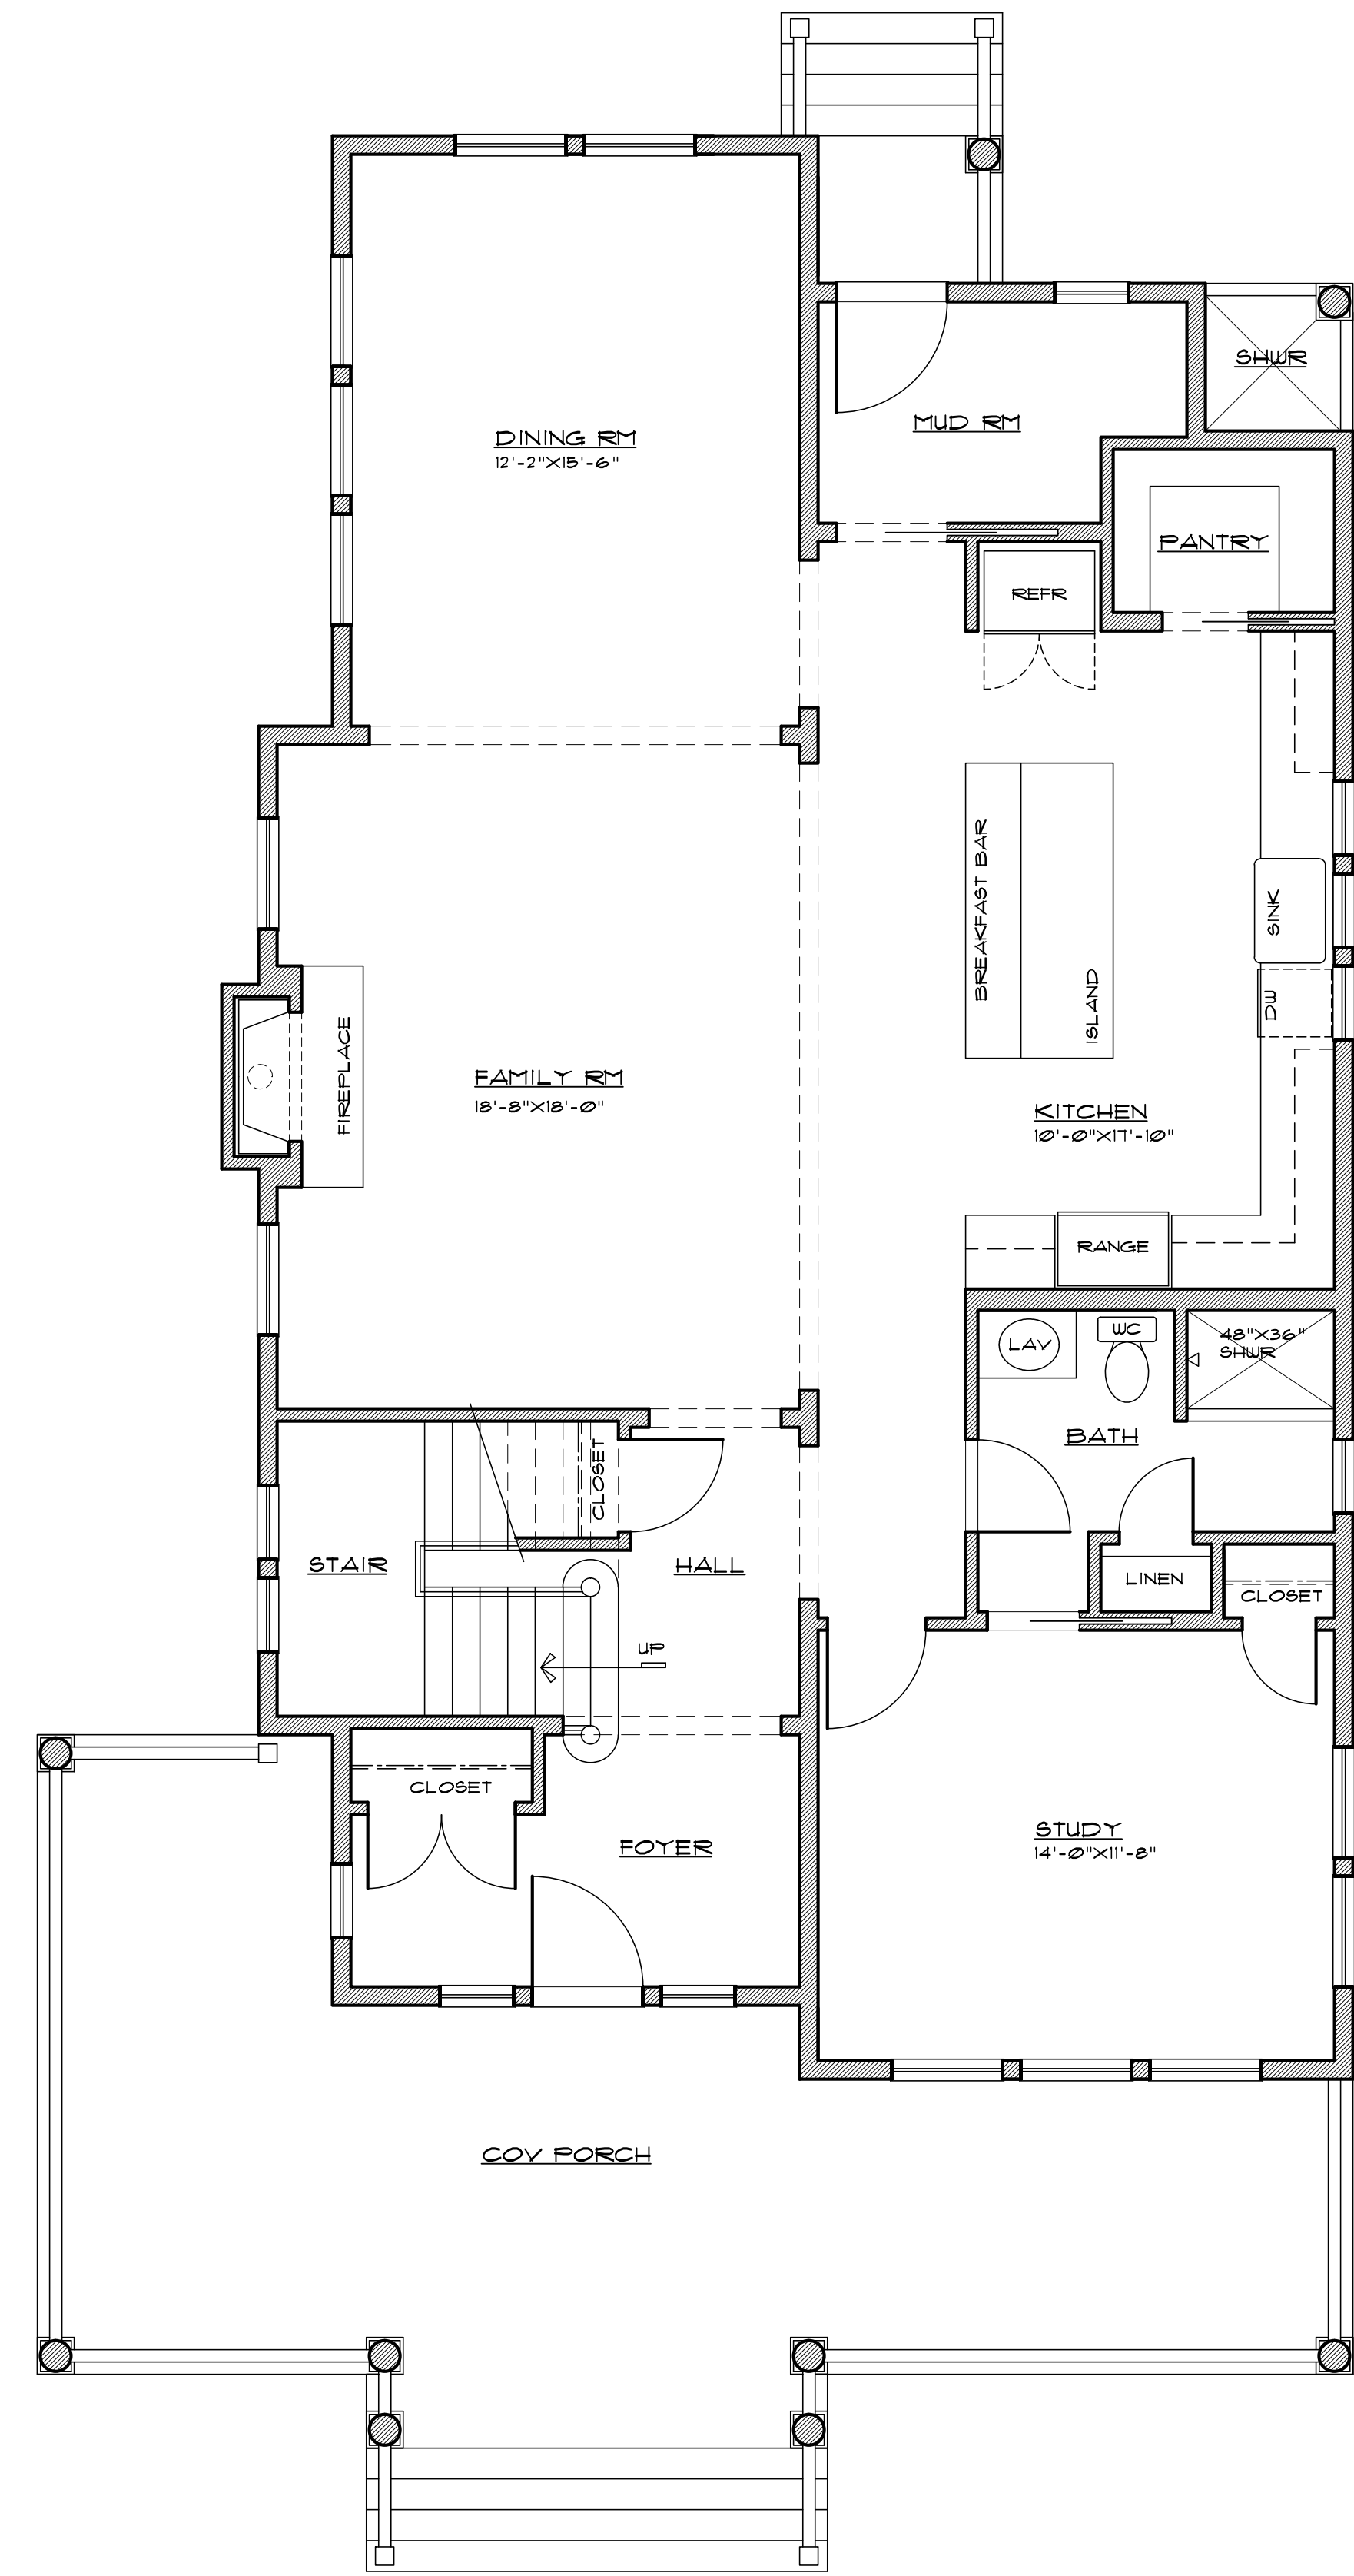

FIRST FLOOR PLAN

SCALE: 1/4" = 1'-0"

M. B. HEARN ARCHITECTURE, LLC

1007B MAIN STREET - BELMAR, NJ - 07719  
(732) 556 - 8055 FAX: (732) 556-8012

FLOOR PLANS

NORTH END BUILDERS  
NEW SINGLE FAMILY RESIDENCE  
114 FIFTH AVENUE - BELMAR, NJ

Drawn By	MEH	Approved	NOTED	Date	X	Sheet No.	X
----------	-----	----------	-------	------	---	-----------	---