



UNFINISHED ATTIC PLAN

SCALE: 1/4" = 1'-0"

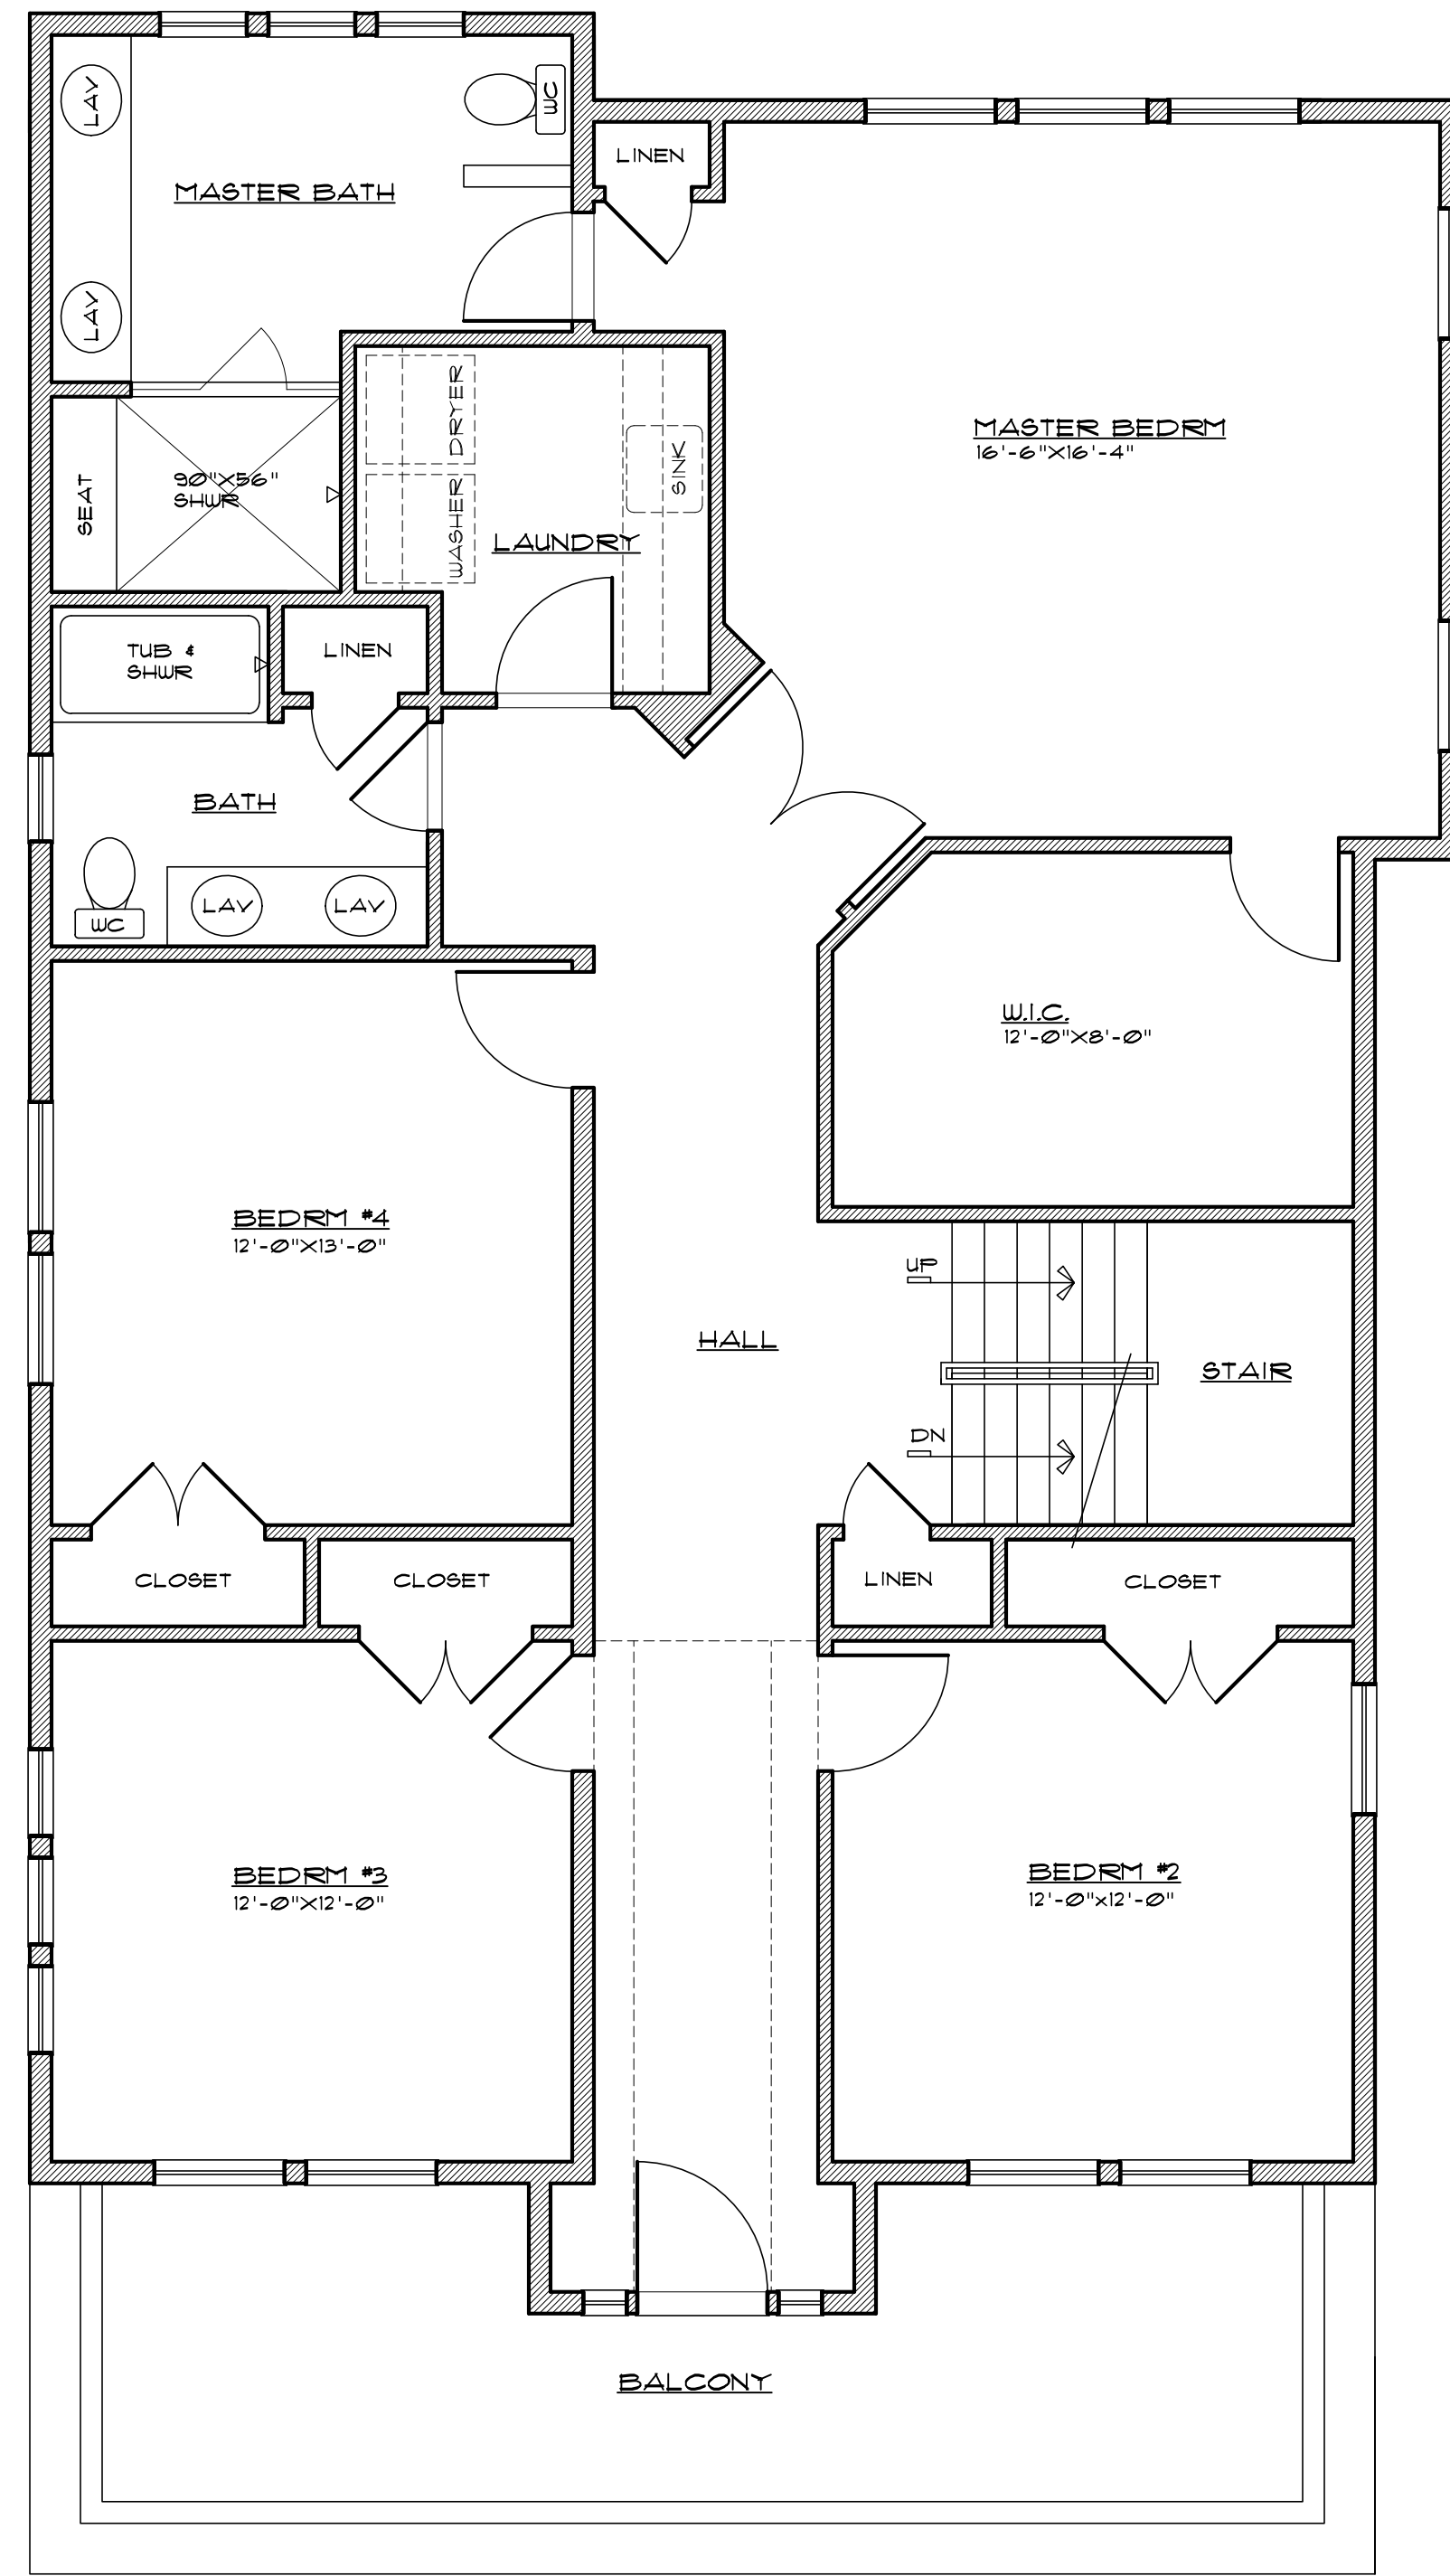



SECOND FLOOR PLAN

SCALE: 1/4" = 1'-0"

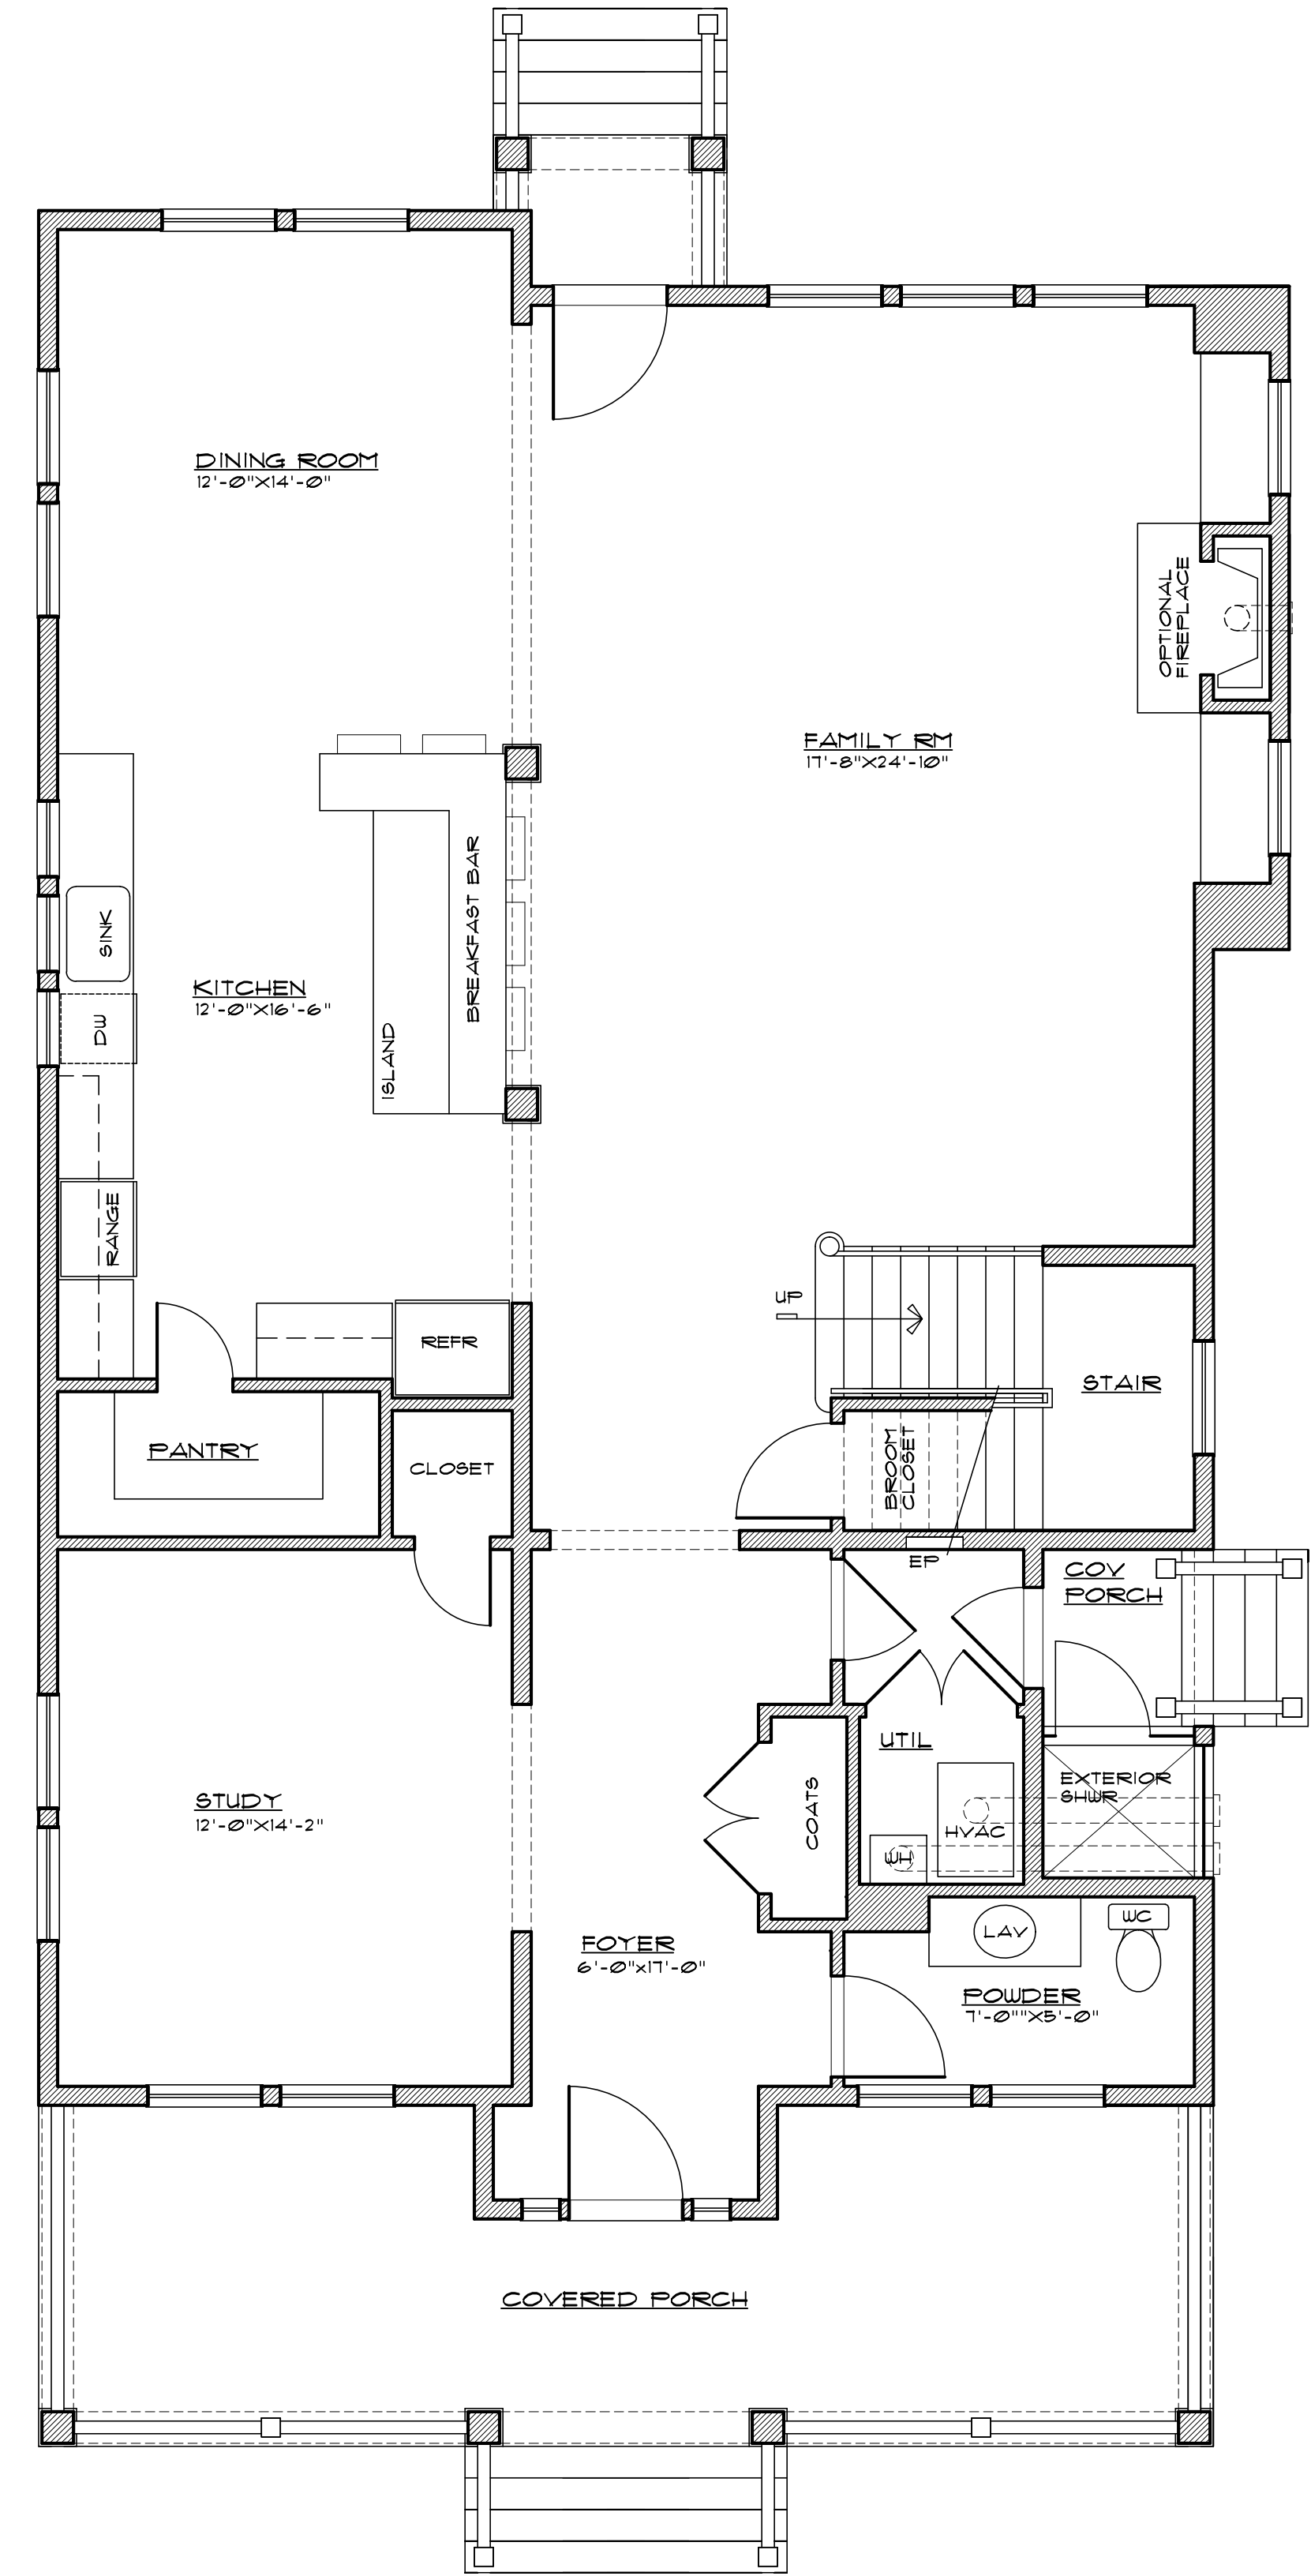

FIRST FLOOR PLAN

SCALE: 1/4" = 1'-0"

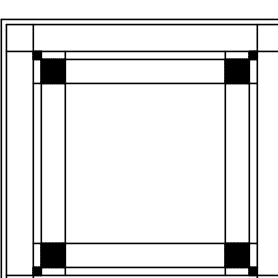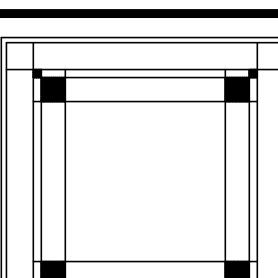	
FLOOR PLANS	
NORTH END BUILDERS 203 FOURTH AVENUE	
Scale: NOTED	Date: X
Approved: X	Sheet No.: X
M. B. HEARN ARCHITECTURE, LLC 1007B MAIN STREET BELMAR, NEW JERSEY 07113 (132) 556-8055 FAX: (132) 556-9012	
HARRY HEARN, AIA REGISTERED ARCHITECT © 2009	
	
Comm. No. 140402	